


HVMA
OCTOBER 20 - 22, 2010
BORGATA HOTEL CASINO & SPA
BORGATA BALLROOM

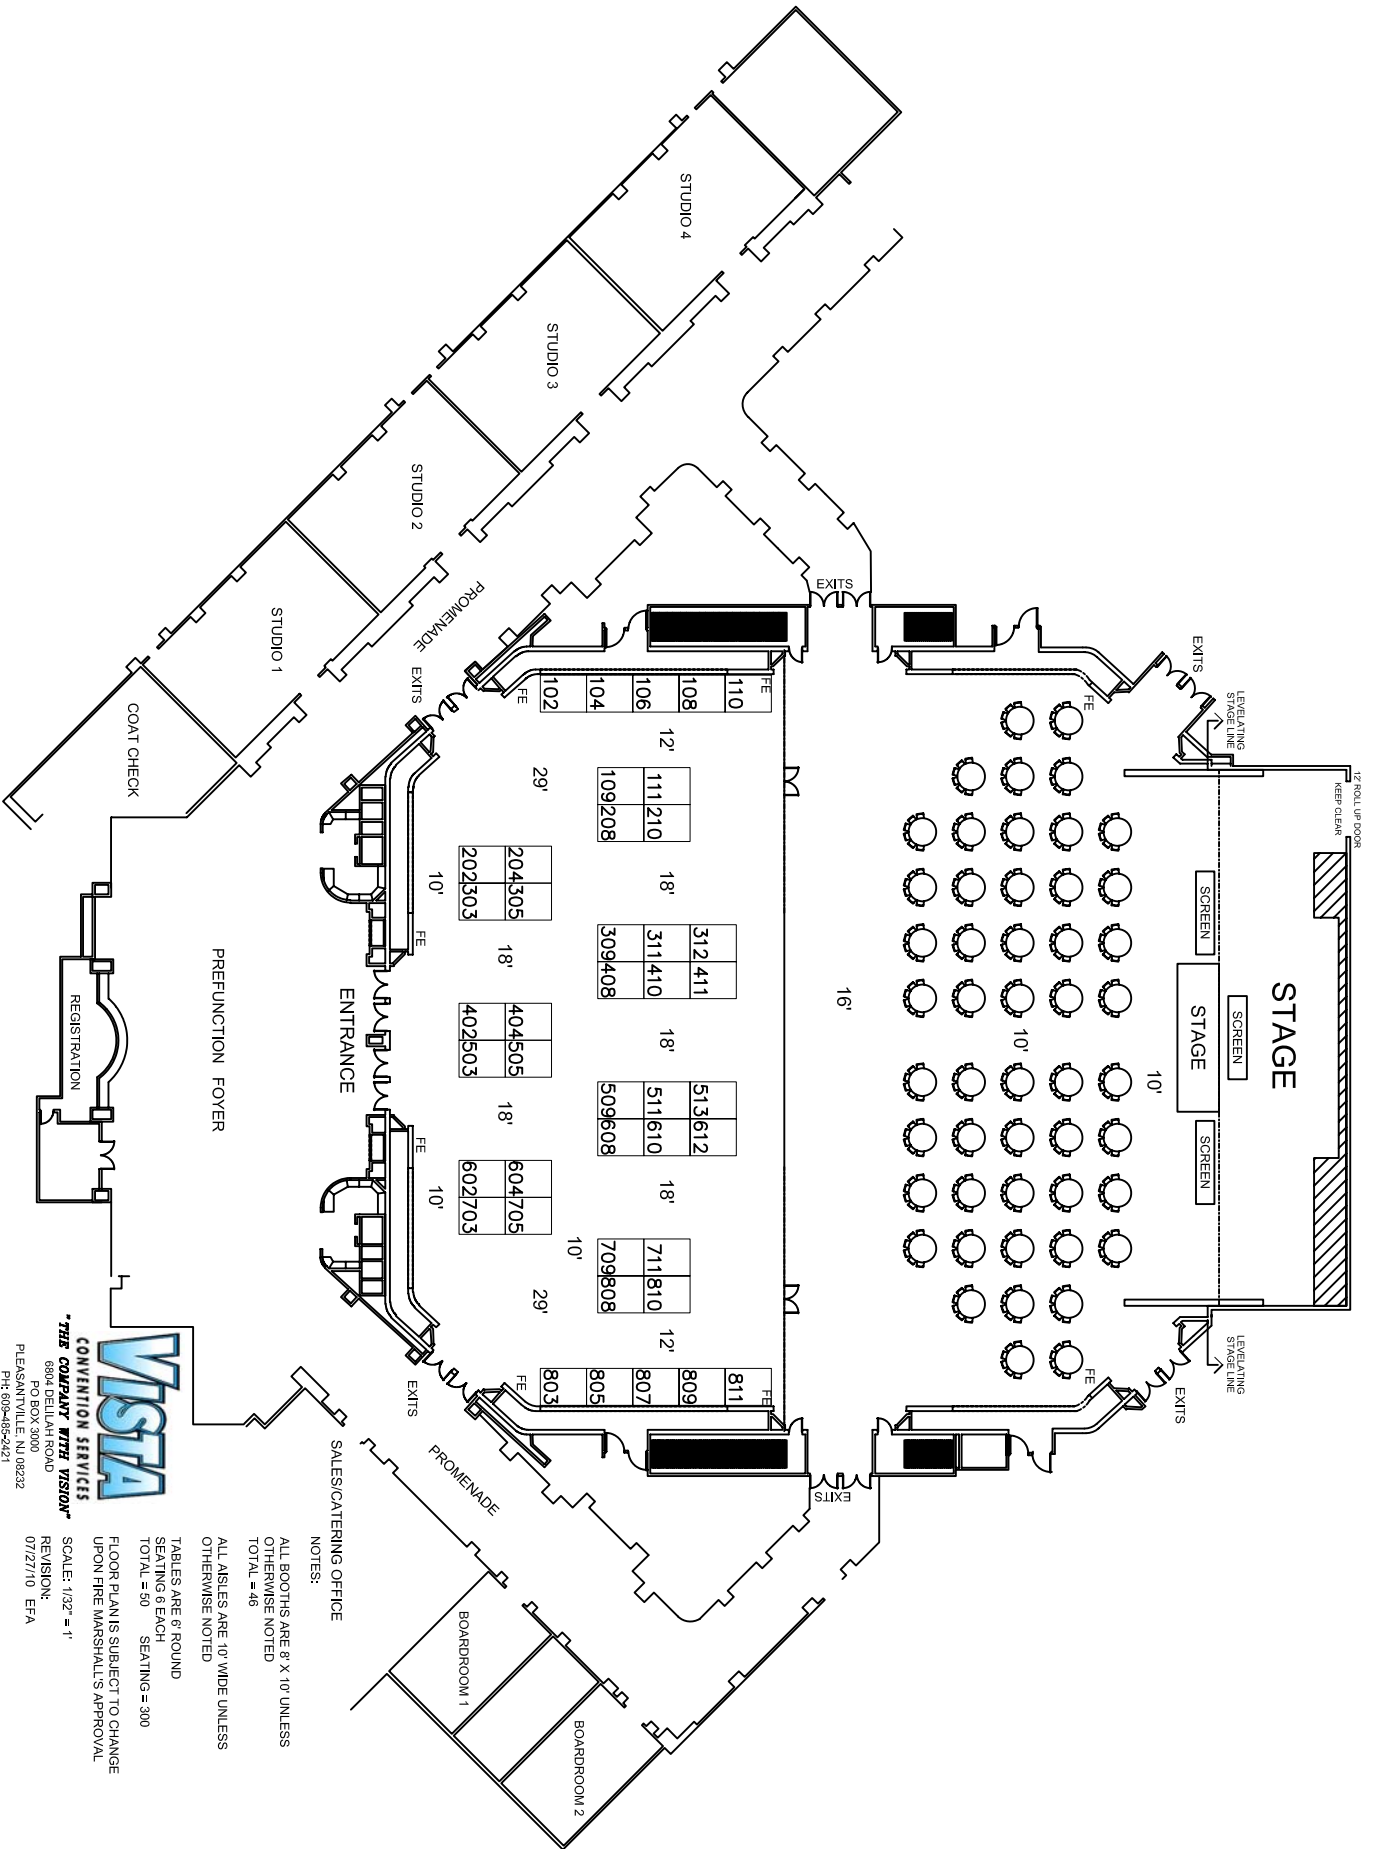

VISTA
CONVENTION SERVICES
"THE COMPANY WITH VISION"
 6804 DELLAH ROAD
 PO BOX 3000
 PLEASANTVILLE, NJ 08222
 PH: 609-485-2421
 FAX: 609-485-2392

NOTES:
 ALL BOOTHS ARE 8' X 10' UNLESS OTHERWISE NOTED
 TOTAL = 46
 ALL AISLES ARE 10" WIDE UNLESS OTHERWISE NOTED
 TABLES ARE 6' ROUND
 SEATING 6 EACH
 TOTAL = 300
 SEATING = 300
 FLOOR PLANS SUBJECT TO CHANGE UPON FIRE MARSHALL'S APPROVAL
 SCALE: 1/32" = 1'
 REVISION: 07/27/10 EFA